


100

200

300

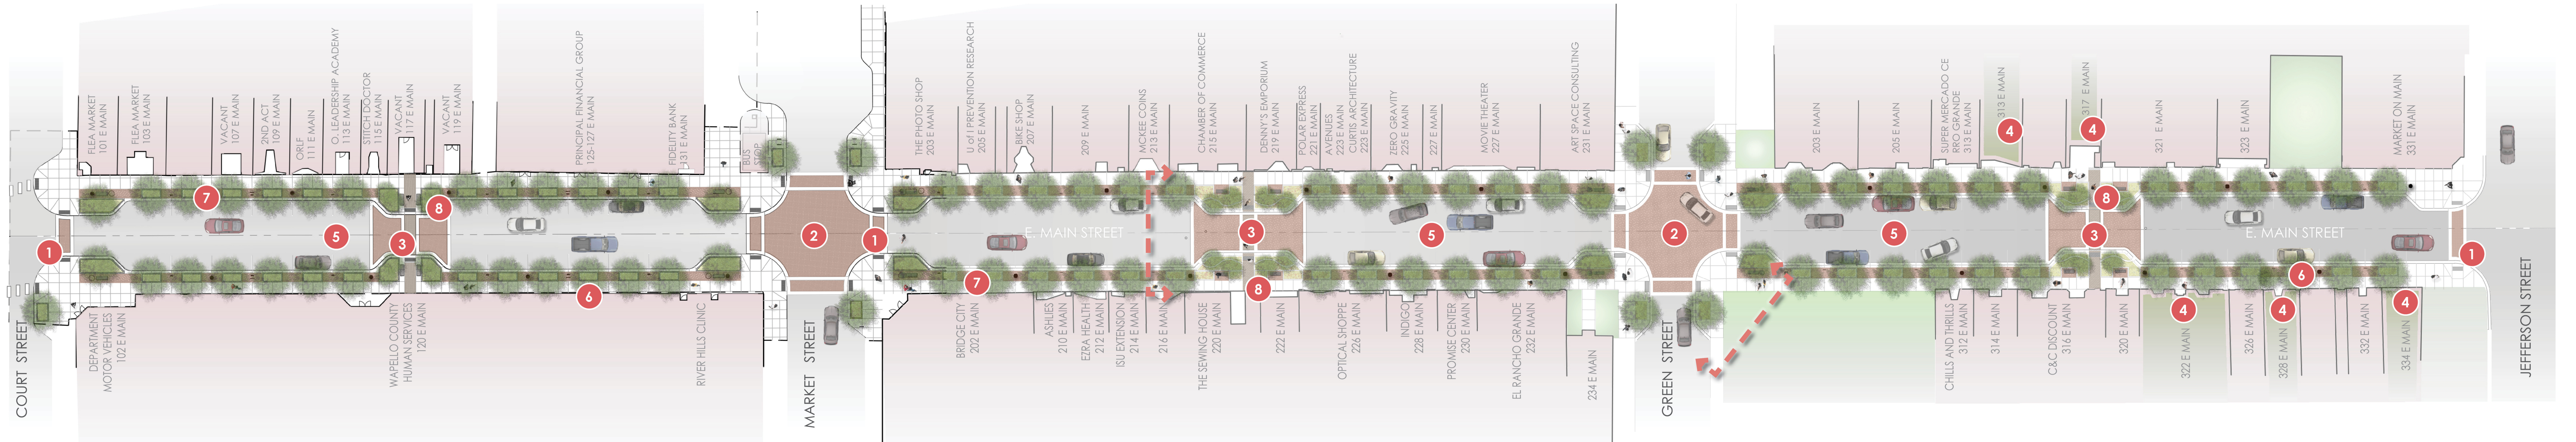

PLAN KEY

- 1 PERMEABLE CROSSWALK
- 2 PERMEABLE INTERSECTION
- 3 MID BLOCK CROSSING
- 4 GREEN ROOF [AS FUNDED BY IEDA]
- 5 CONCRETE STREET PAVING [TYPICAL]
- 6 PLANTER [TYPICAL]
- 7 PAVER SIDEWALK BANDS [TYPICAL]
- 8 STORM WATER INFILTRATION AREA WITH CURB CUTS AND OVERFLOW SYSTEM TO STORM SEWER

